


# 惠州市博罗县2025年度第六批次城镇建设用地位置红线图

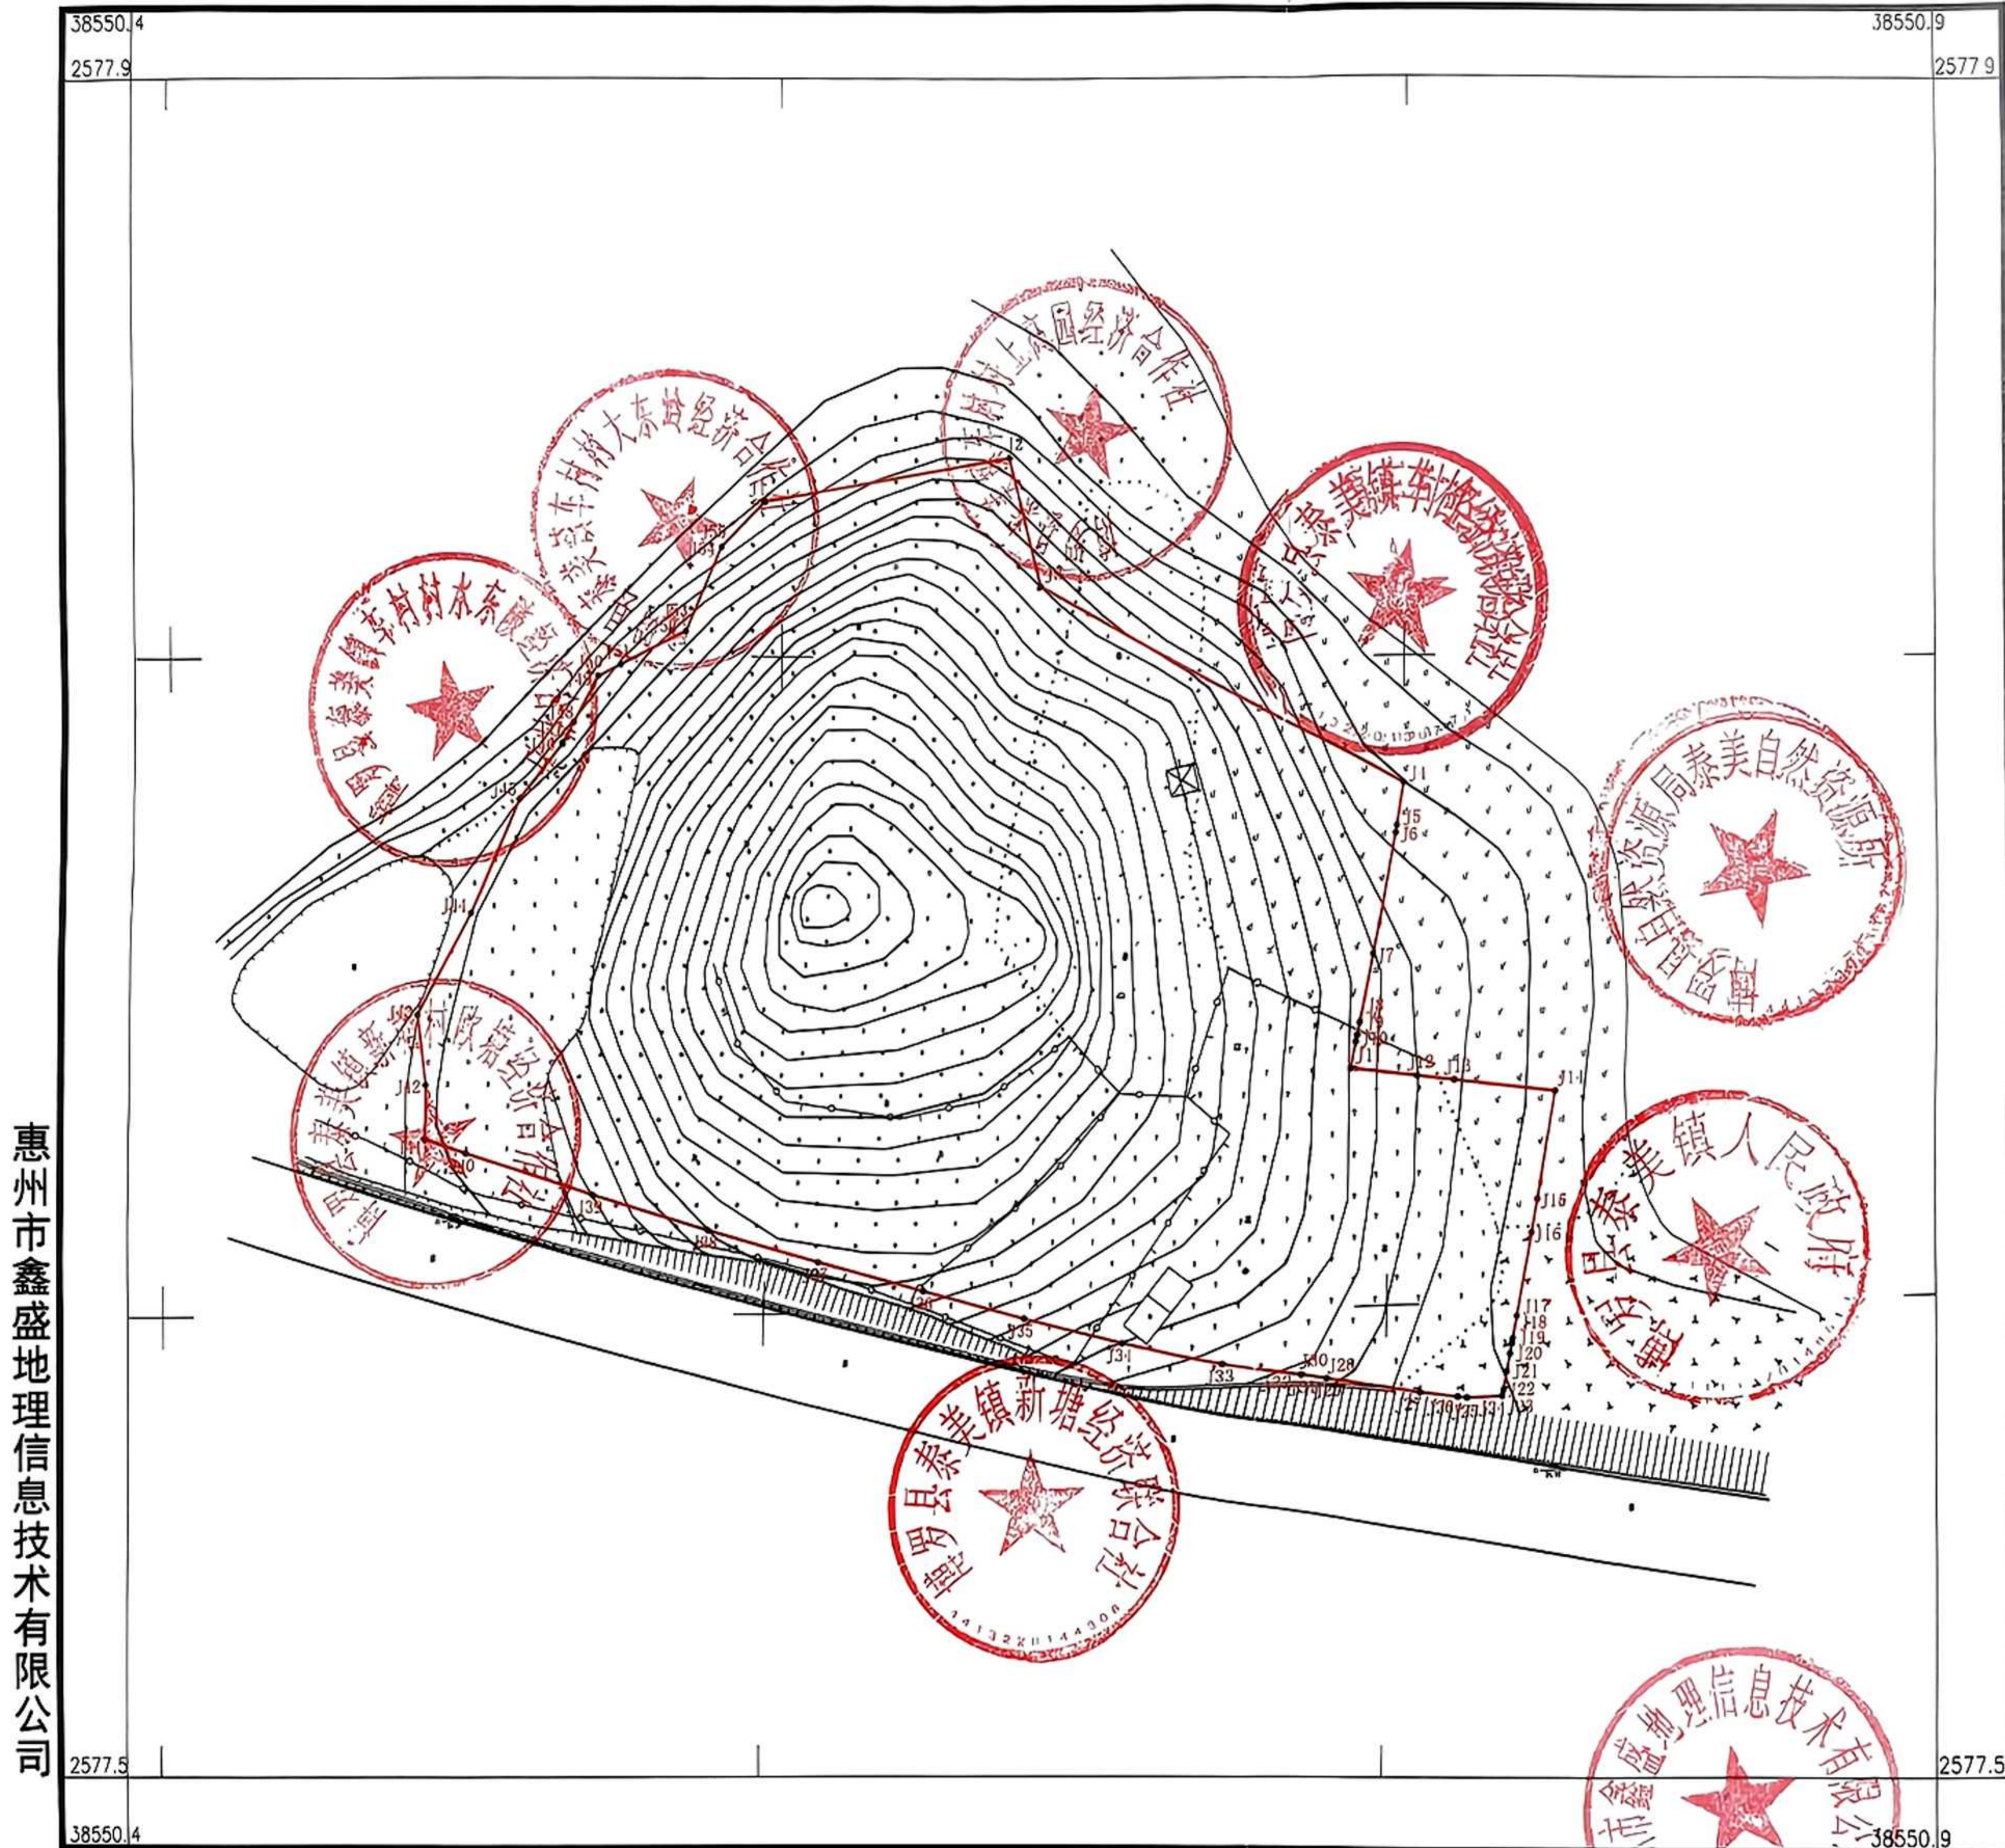

惠州市鑫盛地理信息技术有限公司

界址点坐标表

点号	X	Y	边长
J1	2577786.153	38550595.639	60.633
J2	2577796.633	38550665.359	31.163
J3	2577766.471	38550663.196	98.472
J4	2577720.266	38550750.154	9.916
J5	2577710.450	38550748.752	1.719
J6	2577708.748	38550748.508	27.207
J7	2577681.815	38550744.661	14.816
J8	2577667.148	38550742.565	2.882
J9	2577664.295	38550742.157	1.515
J10	2577662.795	38550741.943	5.980
J11	2577656.875	38550741.097	15.684
J12	2577654.657	38550756.624	8.870
J13	2577653.402	38550765.405	23.905
J14	2577650.021	38550789.070	25.746
J15	2577624.615	38550784.899	8.178
J16	2577616.546	38550783.574	20.069
J17	2577596.742	38550780.323	5.339
J18	2577591.473	38550779.458	1.209
J19	2577590.281	38550779.262	2.474
J20	2577587.840	38550778.861	4.215
J21	2577583.680	38550778.179	4.506
J22	2577579.233	38550777.449	1.350
J23	2577577.902	38550777.230	0.007
J24	2577577.901	38550777.223	8.231
J25	2577577.589	38550768.997	2.252
J26	2577577.894	38550766.766	8.856
J27	2577579.094	38550757.992	22.022
J28	2577583.044	38550736.327	5.733
J29	2577584.200	38550730.712	0.013
J30	2577584.187	38550730.710	0.008
J31	2577584.179	38550730.709	0.008
J32	2577584.181	38550730.701	16.970
J33	2577587.544	38550714.068	24.171
J34	2577592.753	38550690.465	25.331
J35	2577598.609	38550665.820	26.495
J36	2577605.115	38550640.136	27.660
J37	2577612.271	38550613.418	28.825
J38	2577620.077	38550585.670	29.947
J39	2577628.519	38550556.938	32.973
J40	2577638.272	38550525.441	10.796
J41	2577641.615	38550515.176	12.488
J42	2577654.103	38550515.089	16.134
J43	2577670.059	38550512.696	25.694
J44	2577692.678	38550524.884	27.334
J45	2577717.546	38550536.230	16.117
J46	2577729.941	38550546.530	0.016
J47	2577729.964	38550546.540	5.491
J48	2577734.747	38550549.220	11.961
J49	2577745.186	38550555.058	0.012
J50	2577745.197	38550555.065	6.100
J51	2577747.886	38550660.539	17.762
J52	2577755.716	38550576.482	0.013
J53	2577755.722	38550576.494	21.503
J54	2577775.447	38550585.056	0.006
J55	2577775.453	38550585.058	

S=36561平方米 合54.8415亩

2025年1月数字化测图。面积：36561平方米。  
2000国家大地坐标系，1985国家高程基准。  
此图单独使用时，不作为权属依据。  
2017年版图式。

1:1700

测量员：张千一（鑫盛地理）  
审核员：曾斌（鑫盛地理）  
入库员：